


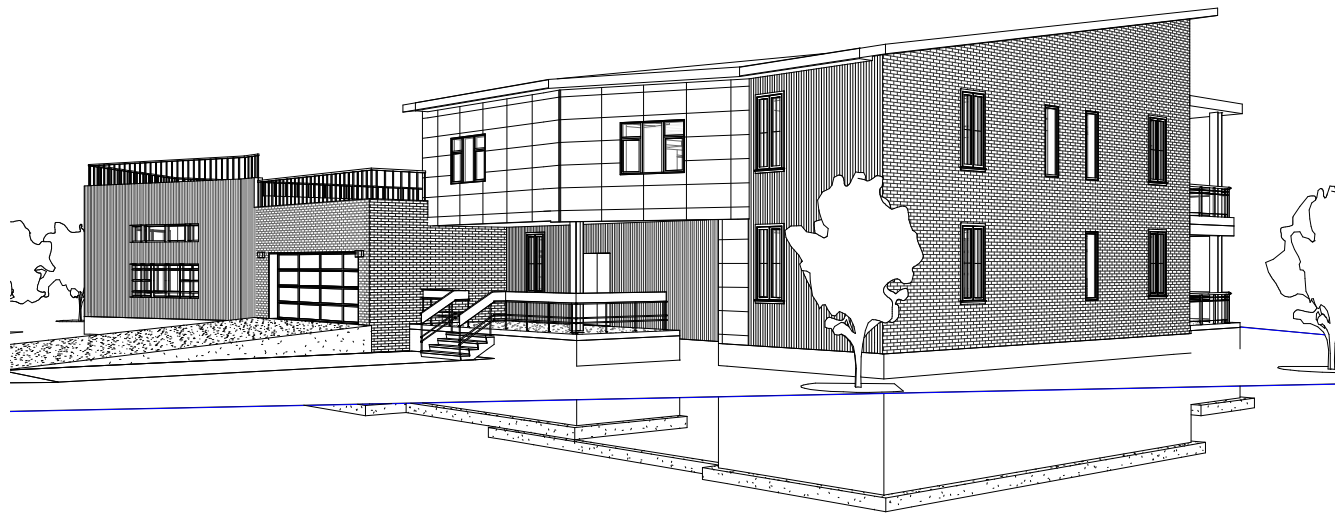

A00	COVER
A01	Site Plan
A02	1st Floor
A03	2nd Floor
A04	Basement
A05	East Elevation
A06	North Elevation
A07	South Elevation

A08	West Elevation
A09	Section
A10	Section Details
A11	Wall Legends
A12	Floor Roof Legend
A13	Door/ Window legend
A14	Door/ Window Schedule

Laky Mountain

Drawing:

COVER

Drawn By:
KTH

Project No.:
2626

Scale:

Date:
04/10/19

A00

Laky Mountain

Drawing:

Site Plan


Drawn By:
KTH

Project No.:
2626

Scale:
1 : 500

Date:
04/10/19

A01

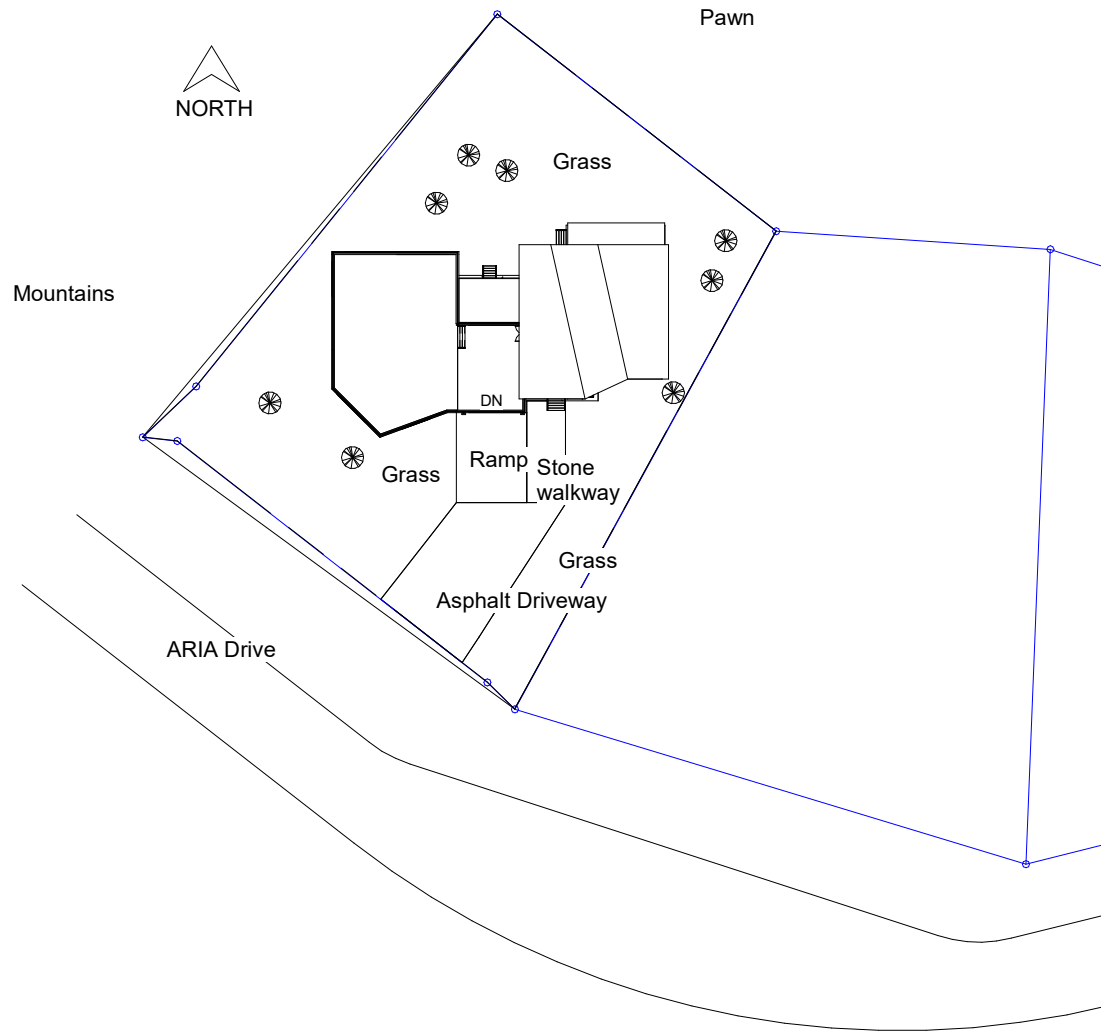

Laky Mountain

Drawing:

1st Floor


Drawn By:
KTH


Project No.:
2626

Scale:
1 : 125

Date:
04/10/19


A02

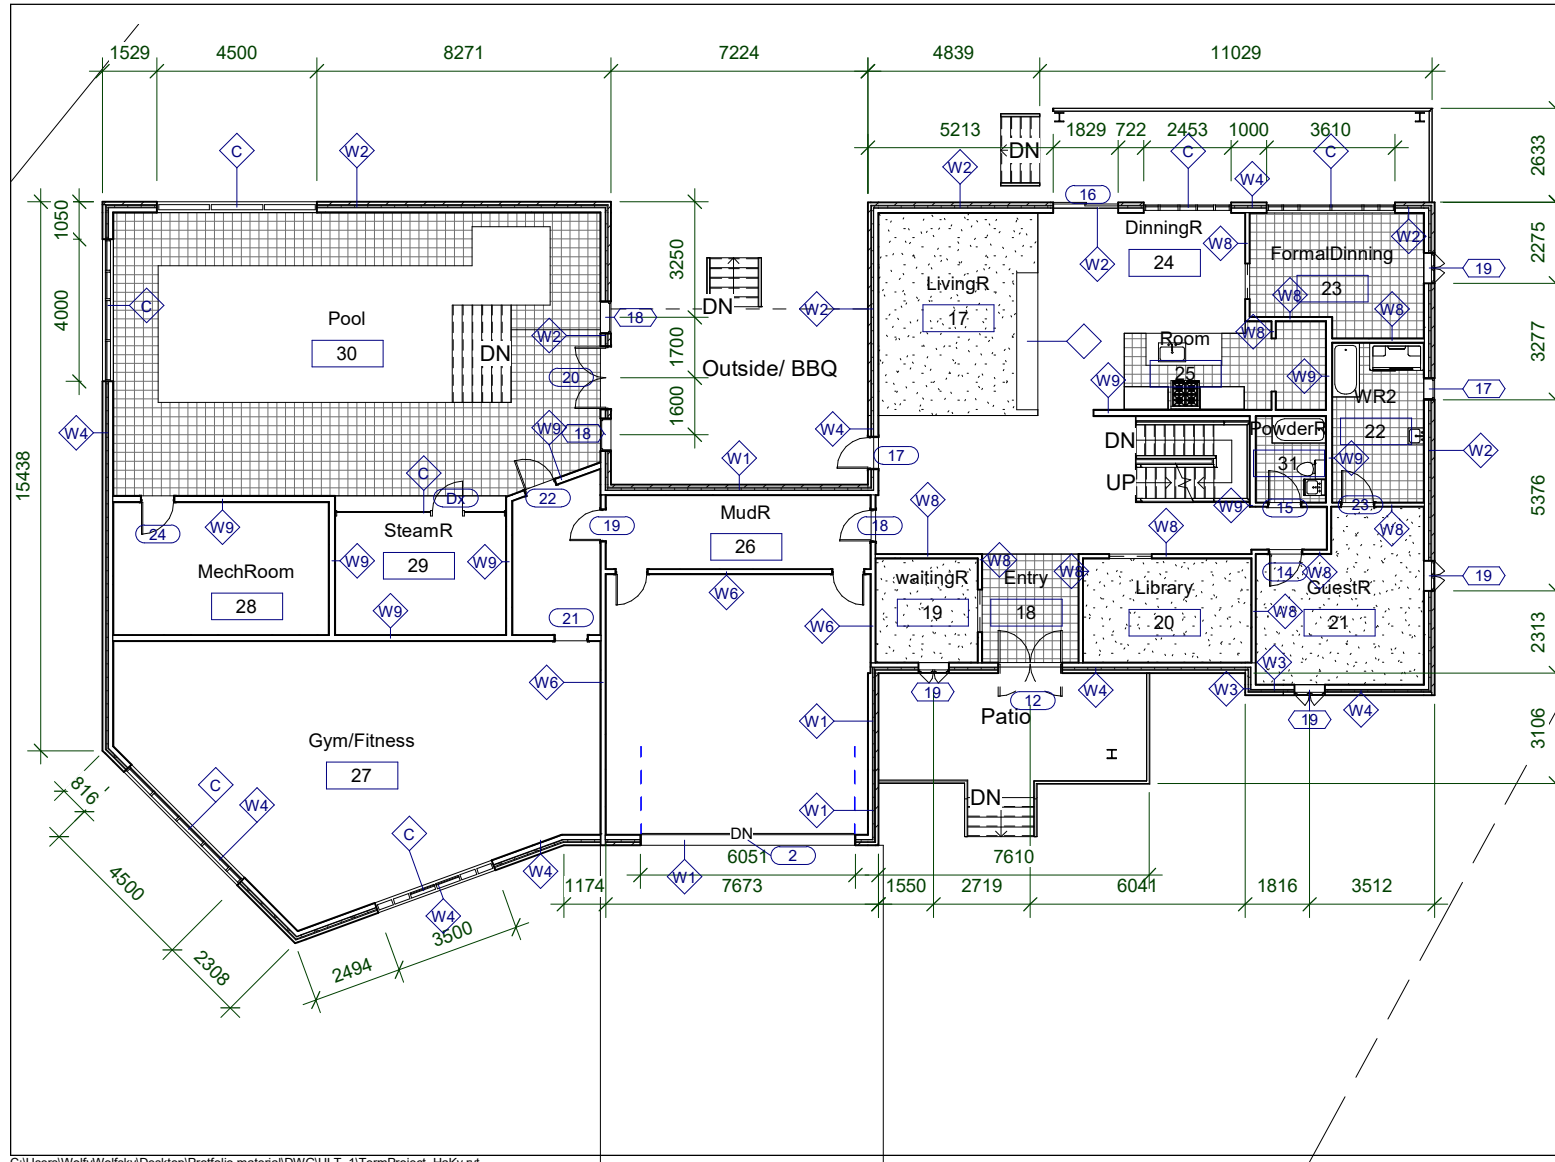

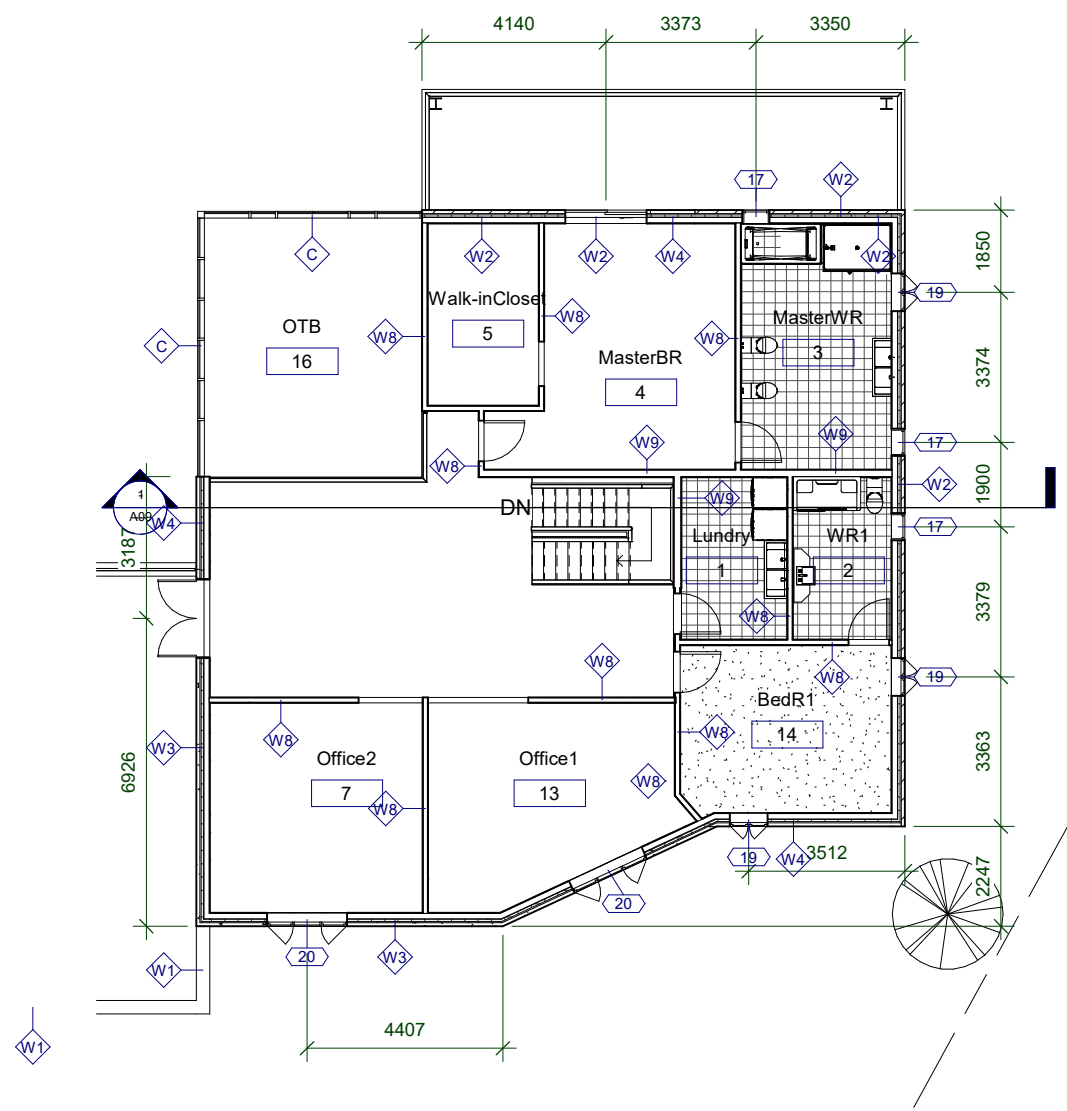


Laky Mountain

Drawing:	
2nd Floor	
Drawn By:	Project No.:
KTH	2626
Scale:	A03
1 : 100	
Date:	
04/10/19	

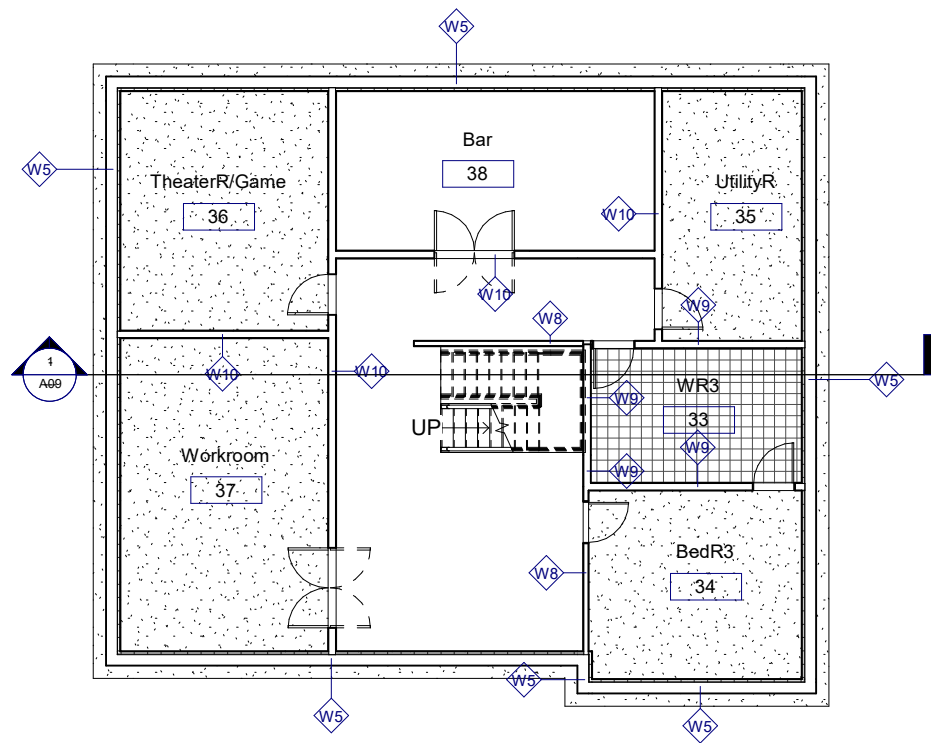

Laky Mountain

Drawing: Basement	
Drawn By: KTH	Project No.: 2626
Scale: 1 : 100	A04
Date: 04/10/19	

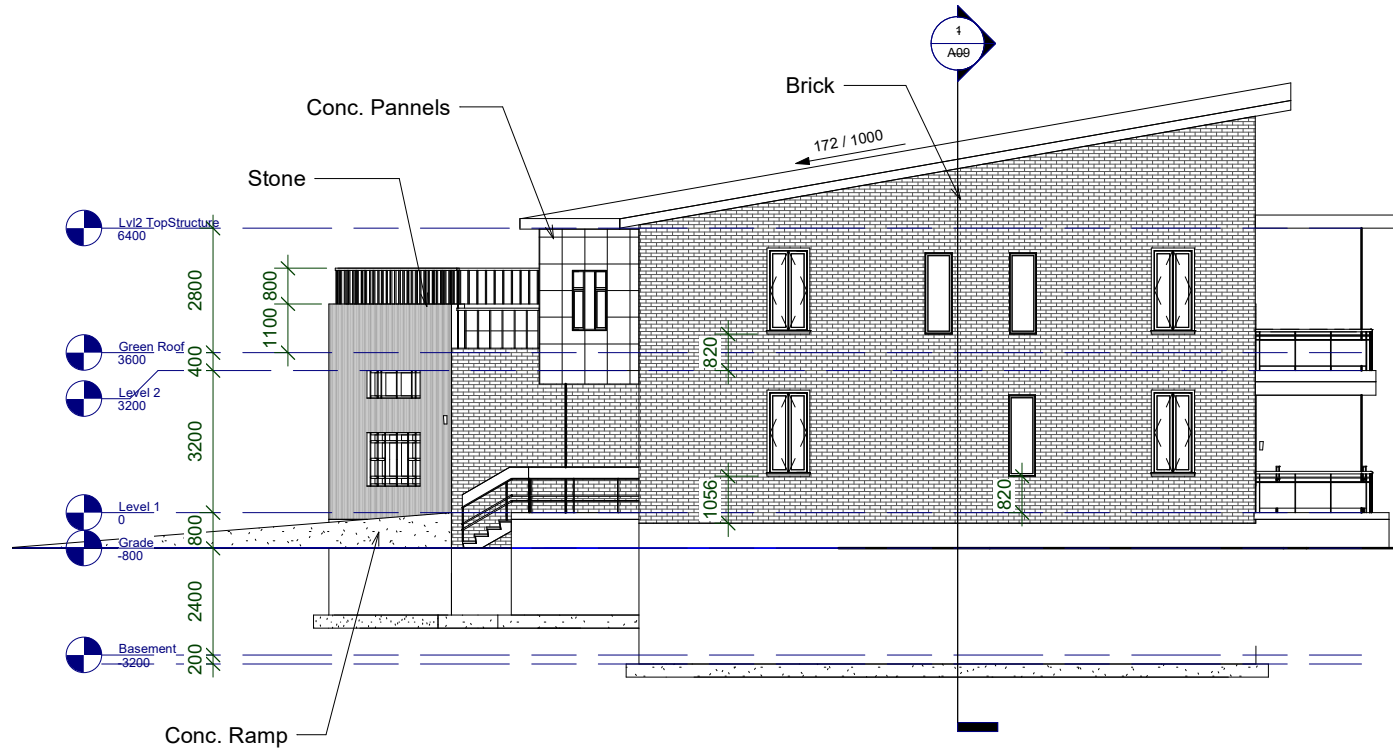

Laky Mountain

Drawing:

East Elevation


Drawn By:
KTH

Project No.:
2626

Scale:
1 : 100

Date:
04/10/19

A05

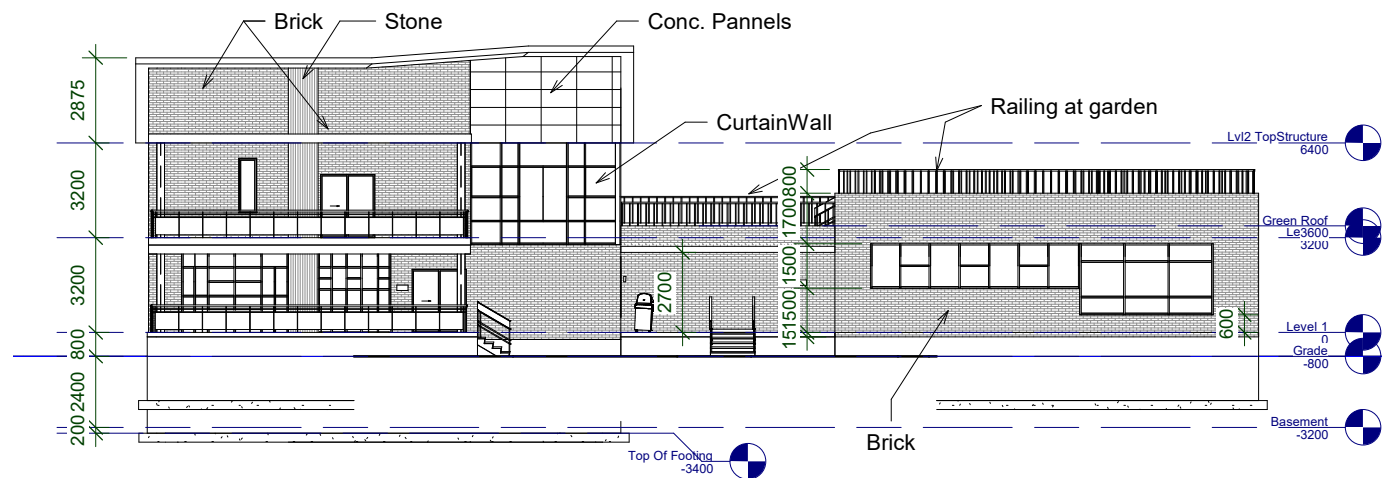

Laky Mountain

Drawing:

North Elevation


Drawn By:
KTH

Project No.:
2626

Scale:
1 : 150

Date:
04/10/19

A06

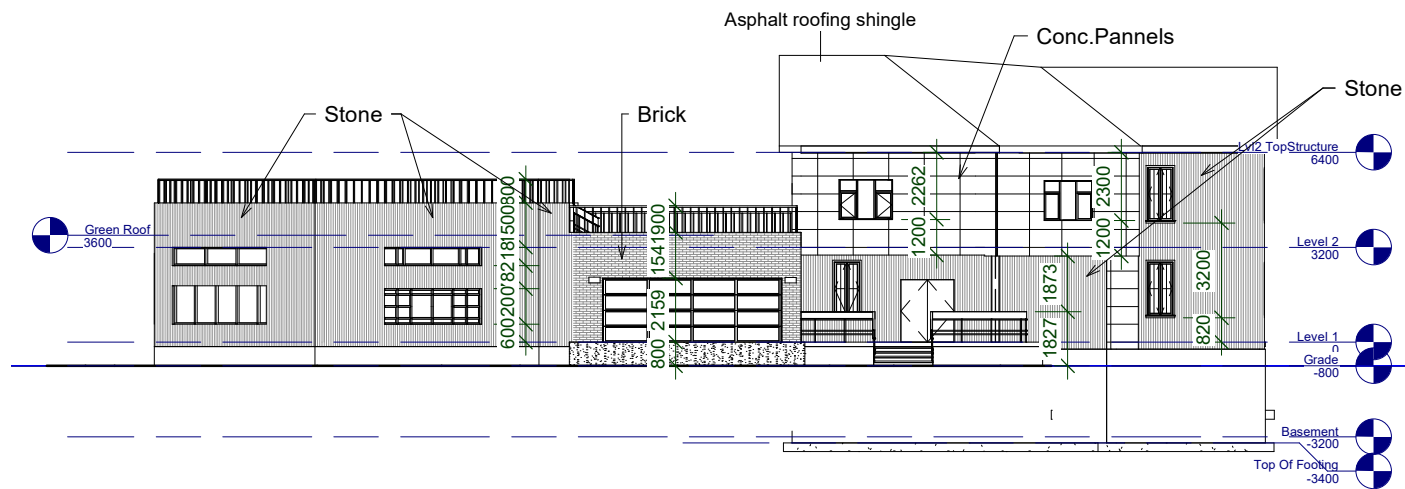

Laky Mountain

Drawing:

South Elevation


Drawn By:
KTH

Project No.:
2626

Scale:
1 : 150

Date:
04/10/19

A07

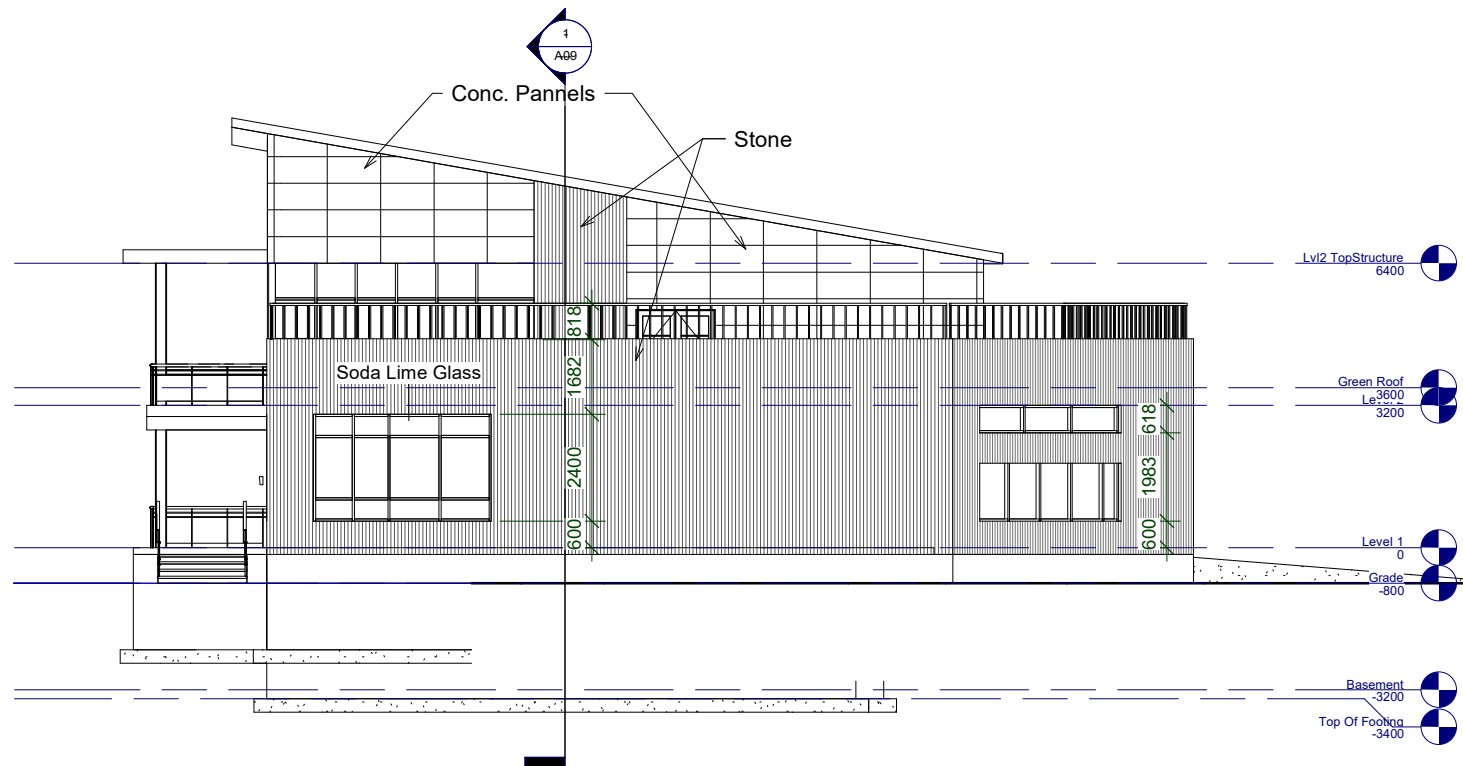

Laky Mountain

Drawing:

West Elevation


Drawn By:
KTH

Project No.:
2626


Scale:
1 : 100

Date:
04/10/19


A08

 


A09

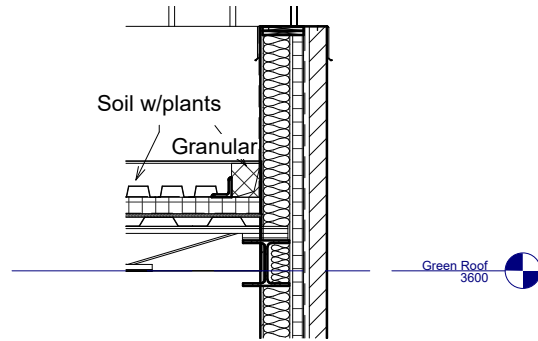


① **GreenRoof-PH**
1 : 20

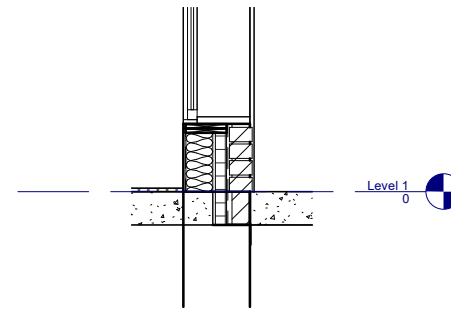


② **PH-Wall@Fund**
1 : 20

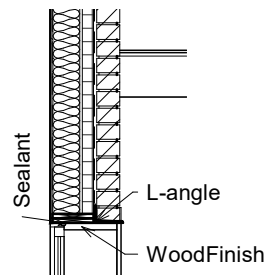

③ **PH-Wall@WindowSill**
1 : 20

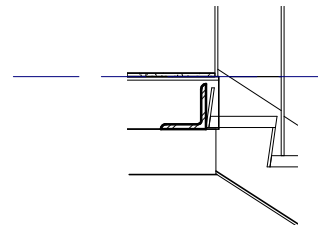

④ **TopOfStairs**
1 : 20

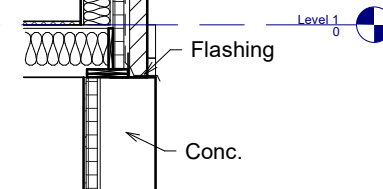

⑤ **Wall@FoundationW**
1 : 20

Laky Mountain

Drawing:

Section Details




Drawn By:
KTH

Project No.:
2626

Scale:
1 : 20

Date:
04/10/19

A10

   W1	Brick Wall	80mm Brick 25mm AirSpace Air Barrier 50mm Rigid Insulation 12.5mm Sheathing 120mm WoodStud @ 600mm o.c Vapour Barrier 12.5mm GypsumBoard
		
W2	Comp-Brick Wall	80mm Brick 25mm AirSpace Air Barrier 50mm Rigid Insulation 12.5mm Sheathing 120mm WoodStud @ 600mm o.c Vapour Barrier 12.5mm GypsumBoard
		
W3	Conc. Pannels Wall	25mm Custom Conc. Pannels w/ Clips 25mm AirSpace Air Barrier 50mm Rigid Insulation 12.5mm Sheathing 120mm WoodStud @ 600mm o.c Vapour Barrier 12.5mm GypsumBoard
		
W4	Stone Wall	80mm Thick Stones 25mm AirSpace Air Barrier 50mm Rigid Insulation 12.5mm Sheathing 120mm WoodStud @ 600mm o.c Vapour Barrier 12.5mm GypsumBoard
		
W5	Basement Wall	250mm Conc Block 12.5mm Plywood Sheathing 50mm Stud @ 600mm o.c w/ Batt Insulation Vapour Barrier 12.5mm GypsumWall Board
		

W6	Garage Wall	12.5mm Gypsum Wall Board Air Barrier 120mm Stud @ 600mm o.c w/ Batt Insulation Vapour Barrier 12.5mm Gypsum Wall Board
		
W7	Pool Wall	16mm Cerimic Tile Finish Water Proof membrane 300mm Conc. Wall
		
W8	Interior Wall	12.5mm GypsumWall Board 100mm Stud @ 600 o.c 12.5mm GypsumWall Board
		
W9	Int-Plumbing Wall	12.5mm GypsumWall Board 150mm Stud @ 600 o.c 12.5mm GypsumWall Board
		
W10	Noice Reduction Wall	12.5mm GypsumWall Board 150mm Stud @ 600 o.c w/ Batt Insulation 12.5mm GypsumWall Board Finish w/ noise absorbtion material
		

Laky Mountain

Drawing:
Wall Legends

Drawn By: KTH	Project No.: 2626
Scale: 1 : 25	A11
Date: 04/10/19	

F1	Concrete Floor Deck	210 Concrete fill on Metal Deck w/ 5mm Ballest
F2	Basement Floor	16mm of Floor finish choice 25mm Ply wood sheathing 25mm Rigid Insulation 150mm Conc. slab 50 Rigid insulation 100 Granular stones
F3	Carpet Floor Finish	16mm Carpet Finish on 16mm Floor sheathing on 220mm Wood Floor joist
F4	Cerimic Tile Floor	16mm Cerimic Finish on 16mm Floor sheathing on 220mm Wood Floor joist
F5	Laminated WoodF	16mm Laminated Wood Finish on 16mm Floor sheathing on 220mm Wood Floor joist

F6	Sealed Conc. Floor	16mm Sealed Conc finish 25mm Ply wood sheathing 25mm Rigid Insulation 150mm Conc. slab 50 Rigid insulation 100 Granular stones
F7	Pool Area Floor	16mm Tile finish 150 Conc. Slab Water Proofing membrane 75 Rigid insulation 100 Granular stones
R1	Main House Roof	16mm Cerimic Tile Finish Water Proof membrane 300mm Conc. Wall
R2	Green Roof	12.5mm GypsumWall Board 100mm Stud @ 600 o.c 12.5mm GypsumWall Board
R3	Garage Roof	12.5mm GypsumWall Board 150mm Stud @ 600 o.c 12.5mm GypsumWall Board

Laky Mountain

Drawing:

Floor Roof Legend


Drawn By:
KTH

Project No.:
2626

Scale:
1 : 25

Date:
04/10/19

A12

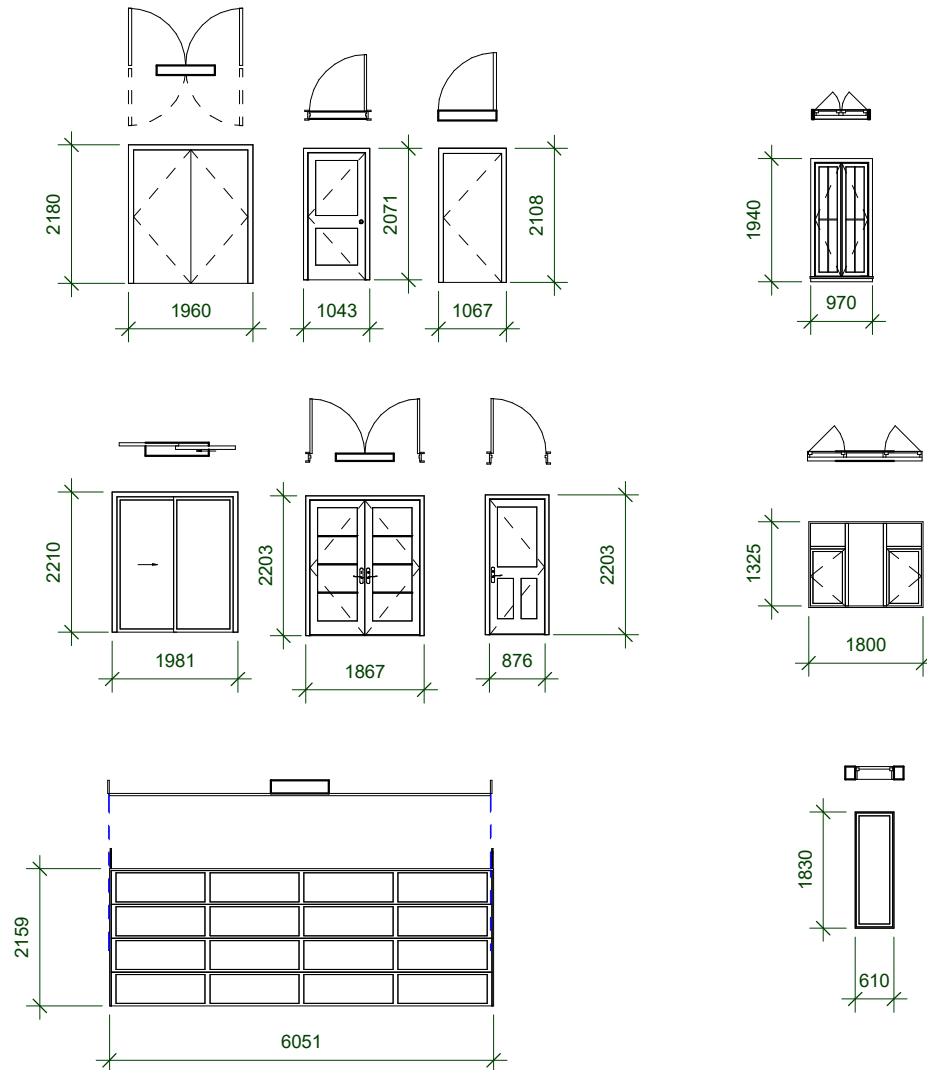

Laky Mountain

Drawing:

Door/ Window legend

Drawn By:
KTH

Project No.:
2626

Scale:
1 : 70

Date:
04/10/19

A13

Door Schedule					
Level	Count	Type	Width	Height	Finish

Basement	3	900 x 2000mm	900	2000	Wood
Basement	2	0915 x 2134mm	915	2134	Wood
Basement	2	1800 x 2100mm	1800	2100	Glass/Metal

Level 1	1	M_Door-Curtain-Wall-Single-Glass	850	2075	Glass/Metal
Level 1	6	34" x 84"	864	2134	
Level 1	5	900 x 2000mm	900	2000	Wood
Level 1	1	68" x 84"	1727	2134	Wood
Level 1	1	1800 x 2100mm	1800	2100	Glass/Metal
Level 1	1	72" x 84"	1829	2134	Wood
Level 1	1	192" x 84"	6000	2134	Glass/Metal

Level 2	5	0915 x 2032mm	915	2032	Wood
Level 2	1	68" x 84"	1727	2134	Glass/Metal
Level 2	1	72" x 84"	1829	2134	Glass/Metal

Window Schedule					
Level	Count	Type	Width	Height	Finish

Level 1	1	0610 x 1830mm	610	1830	Wood
Level 1	4	850 x 1800mm	850	1800	Glass/Metal
Level 1	2	0915 x 1830mm	915	1830	Wood

Level 2	3	0610 x 1830mm	610	1830	Wood
Level 2	3	850 x 1800mm	850	1800	Glass/Metal
Level 2	2	1800 x 1350mm	1800	1350	Glass/Metal

Laky Mountain

Drawing:

Door/ Window Schedule

Drawn By:
KTH

Project No.:
2626

Scale:

Date:
04/10/19

A14