

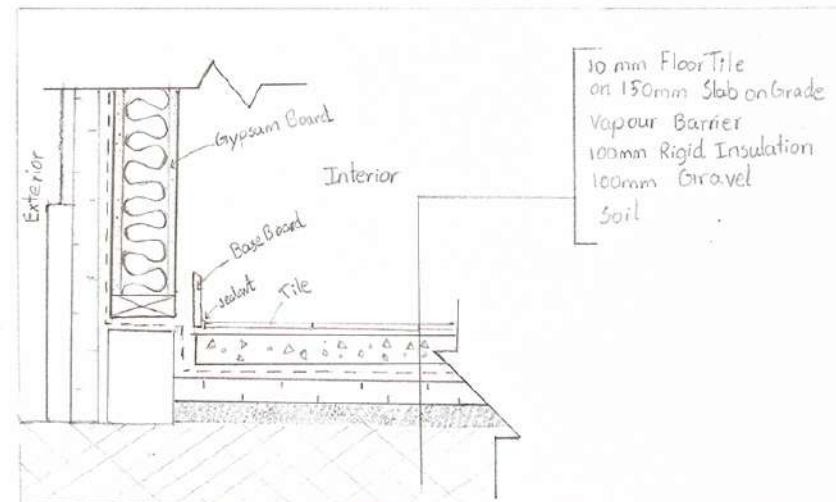


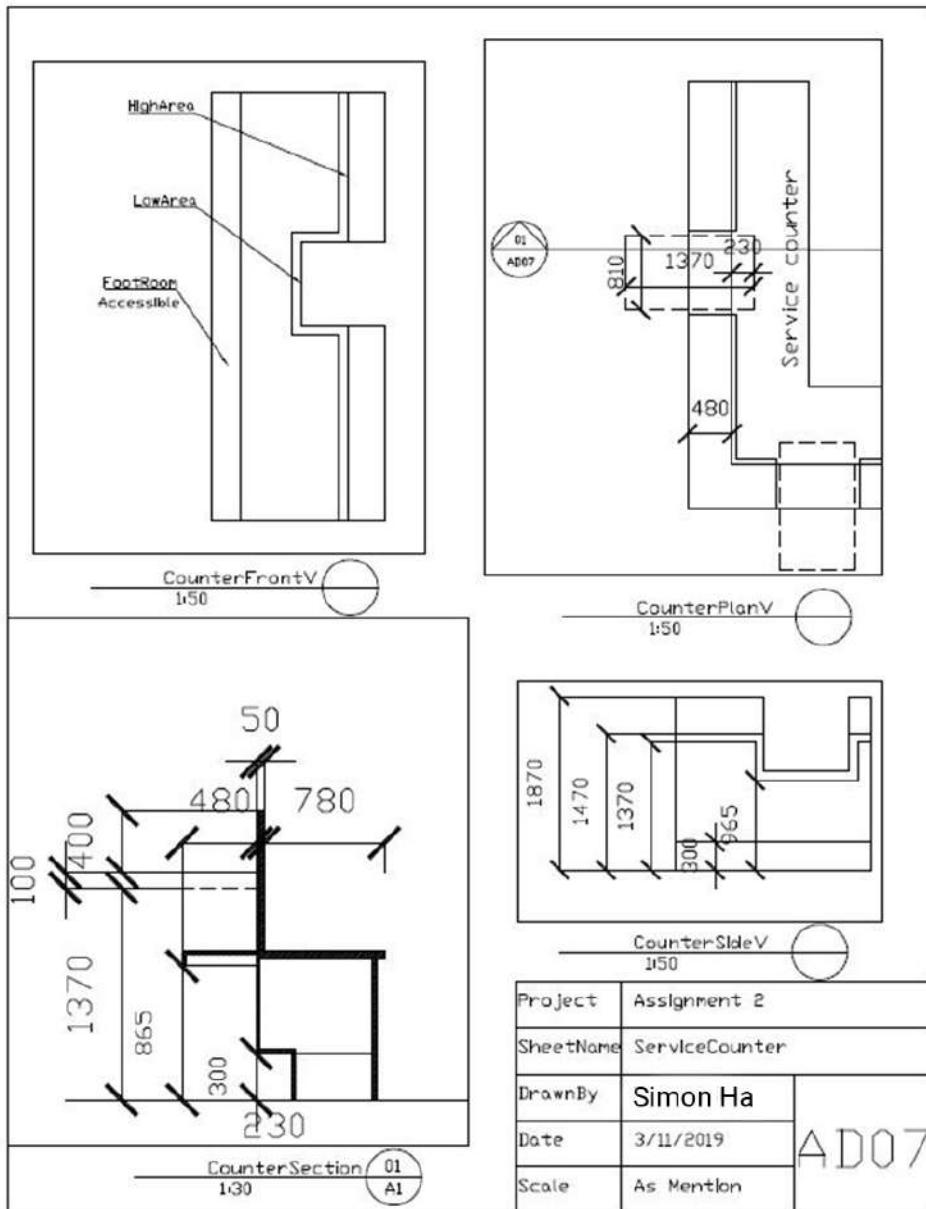


AD08 / Front-of-house floor at wall
Scale / 1:20

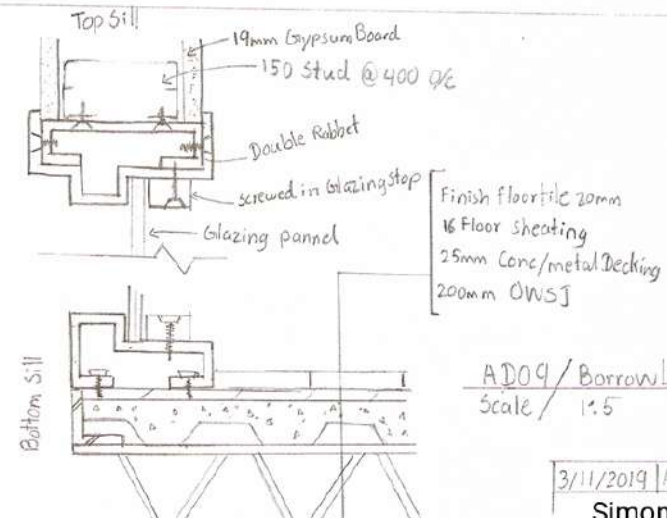

AD09 / Borrow Light Detail
Scale / 1:5

3/11/2019 Assignment 2
Simon Ha

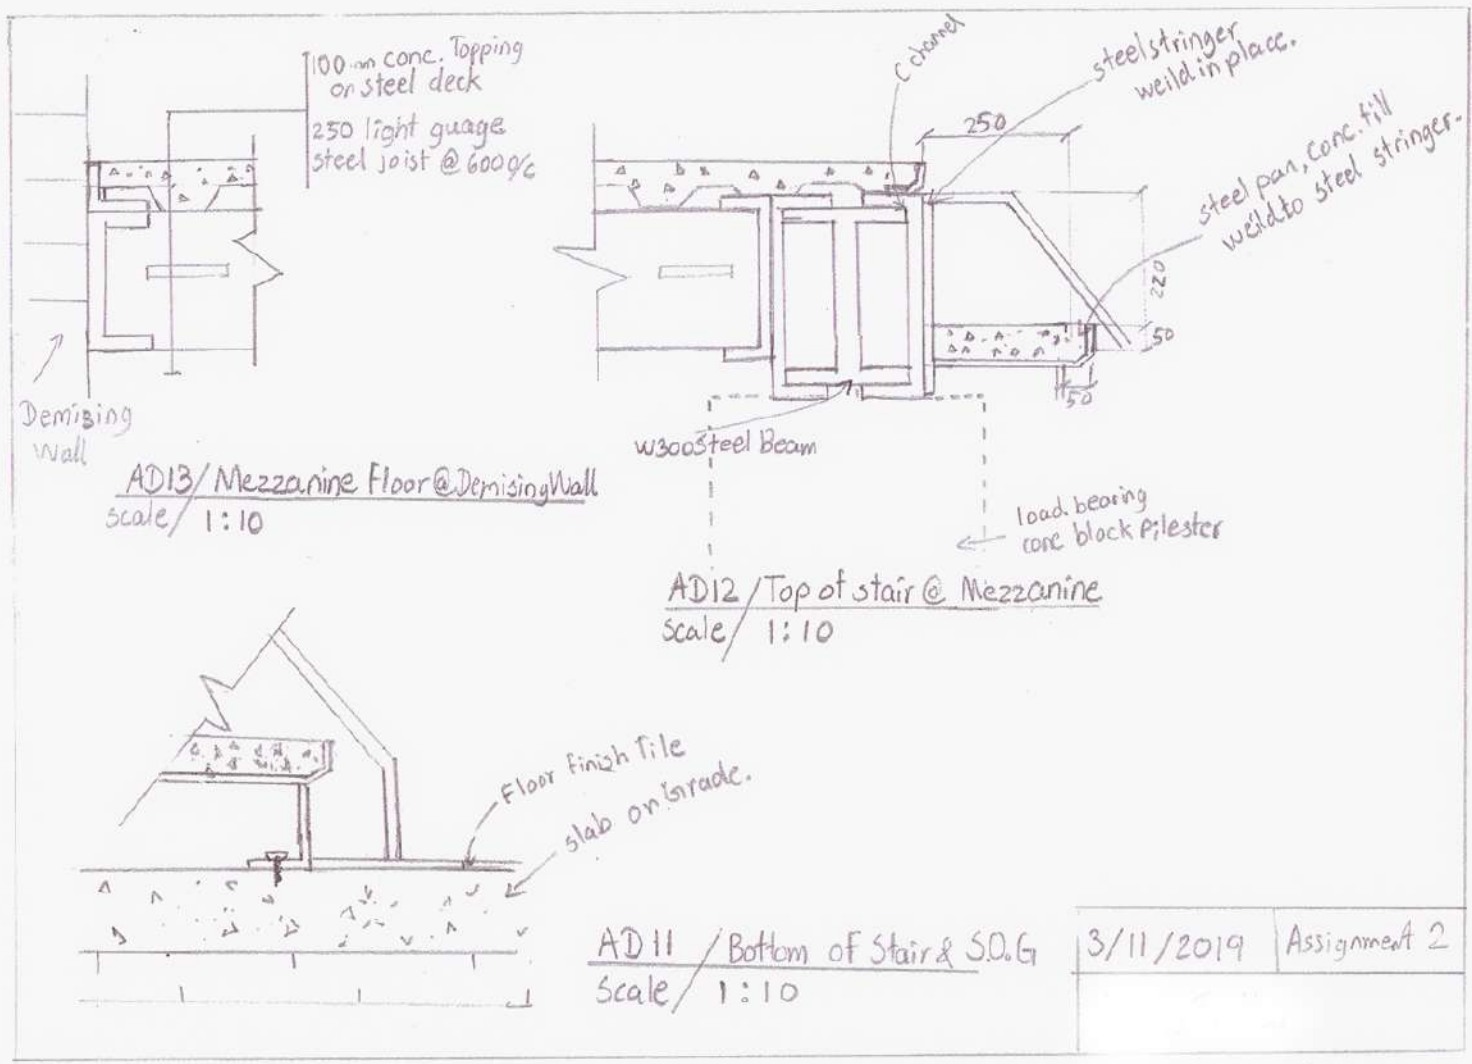

4/8/2019

Assignment 3

Detailing Commercial: ARCH21158

Exterior Details

Faculty: Rafique


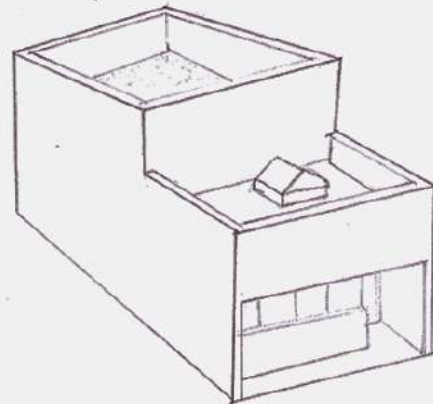



TABLE of Content

A1	Main Floor Plan
A2	Mezzanine Floor Plan
AD14	Parapet 1 @ Low Roof
AD15	Parapet 2 @ High Roof
AD16	Low Roof @ Exterior wall
AD17	skylight curb
AD18	Exterior Soffit
AD19	Storefront window
AD20	S-G/b Floor/Foundation/Cavity Wall

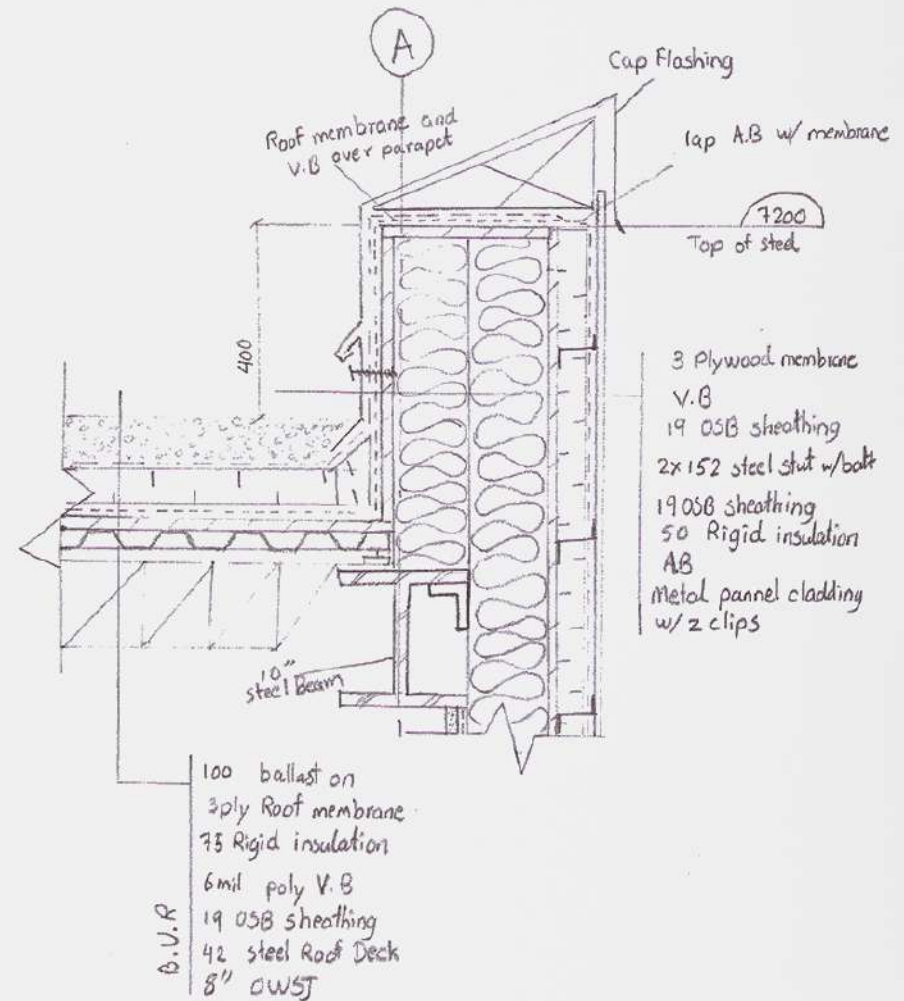

B.V.R


Parapet 1 @ Low Roof	AD14
1:10	

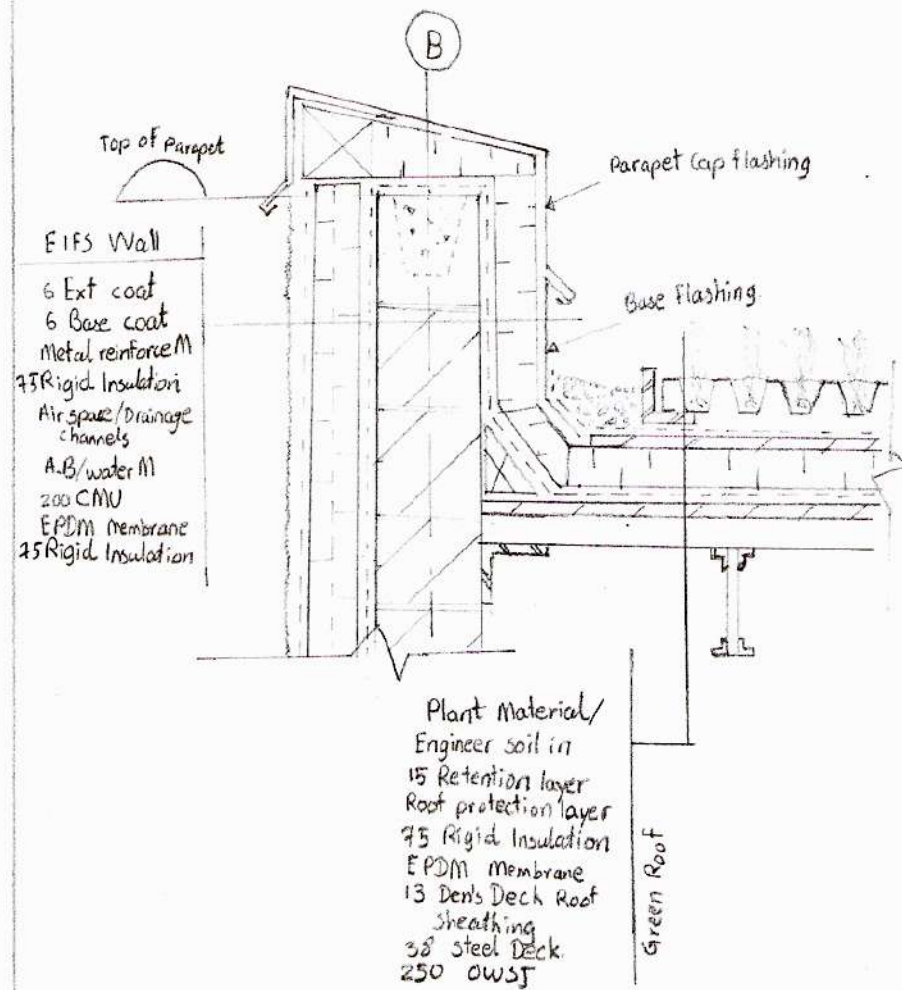

Parapet 2 @ High Roof

1:10



AD15

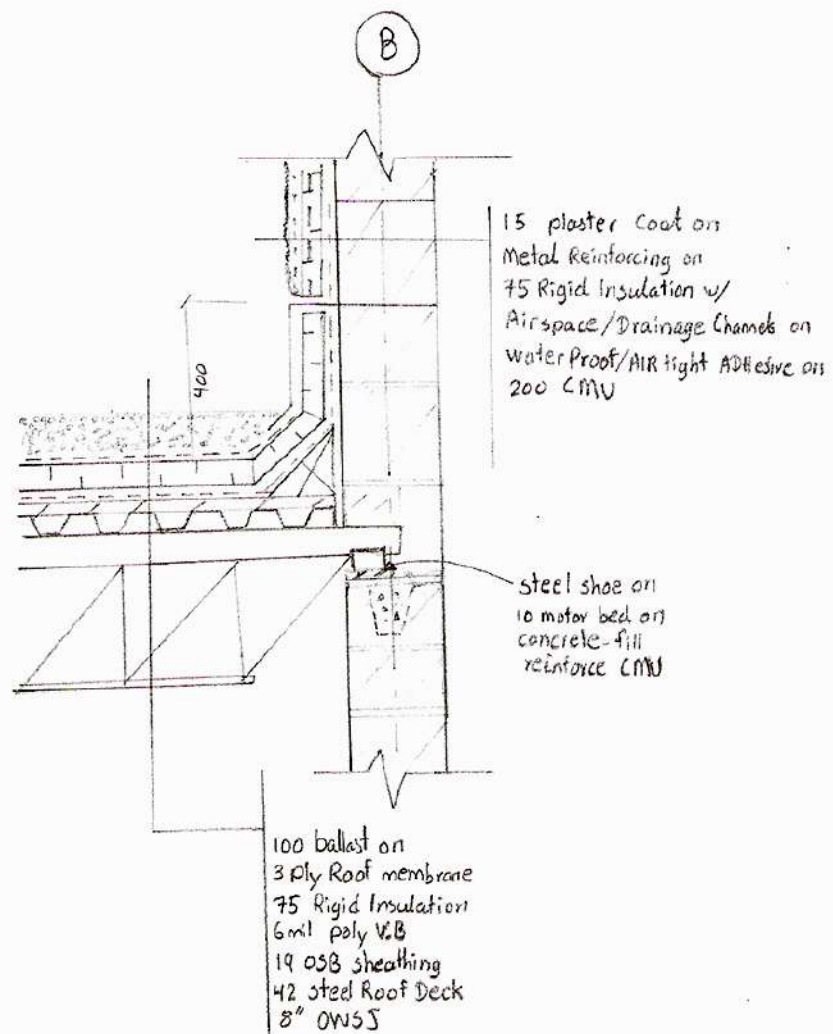


low Roof @ Ext
Wall

AD16

1:10

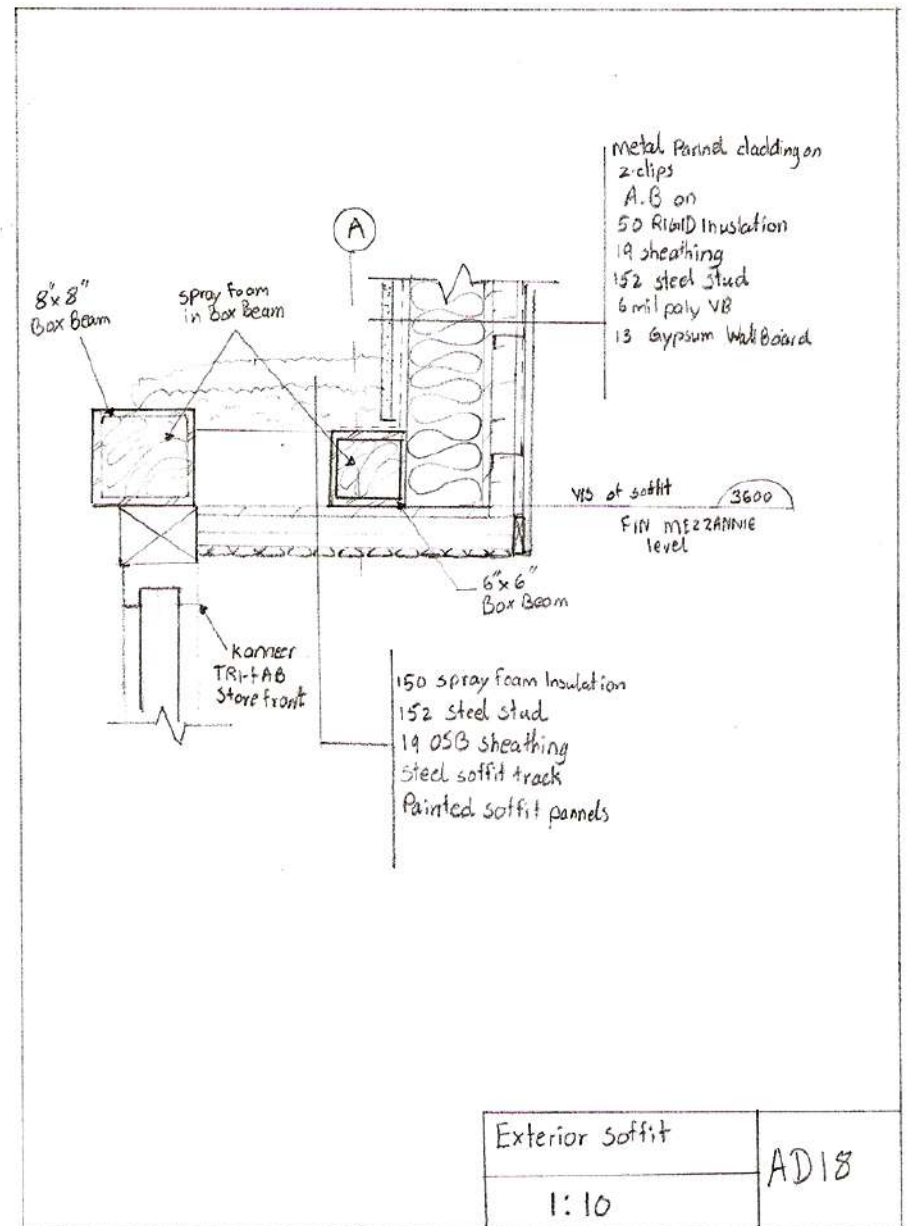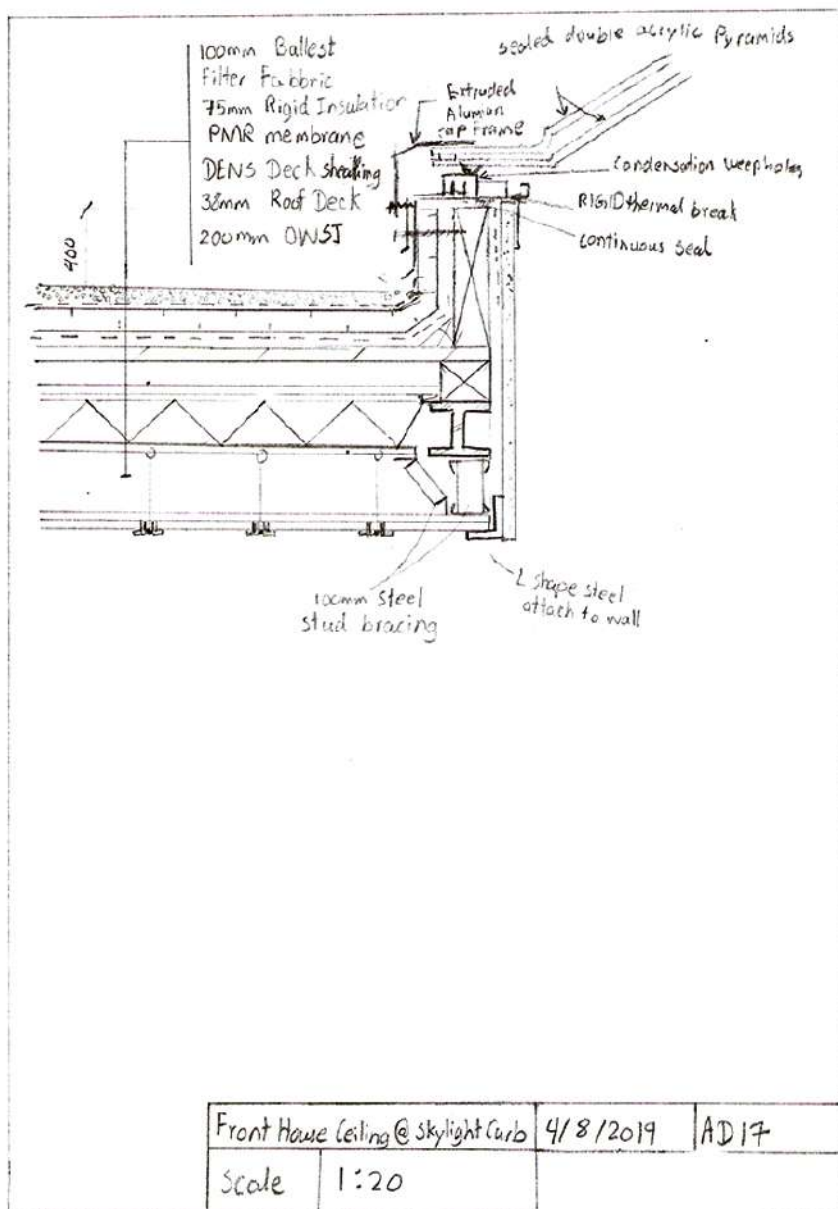

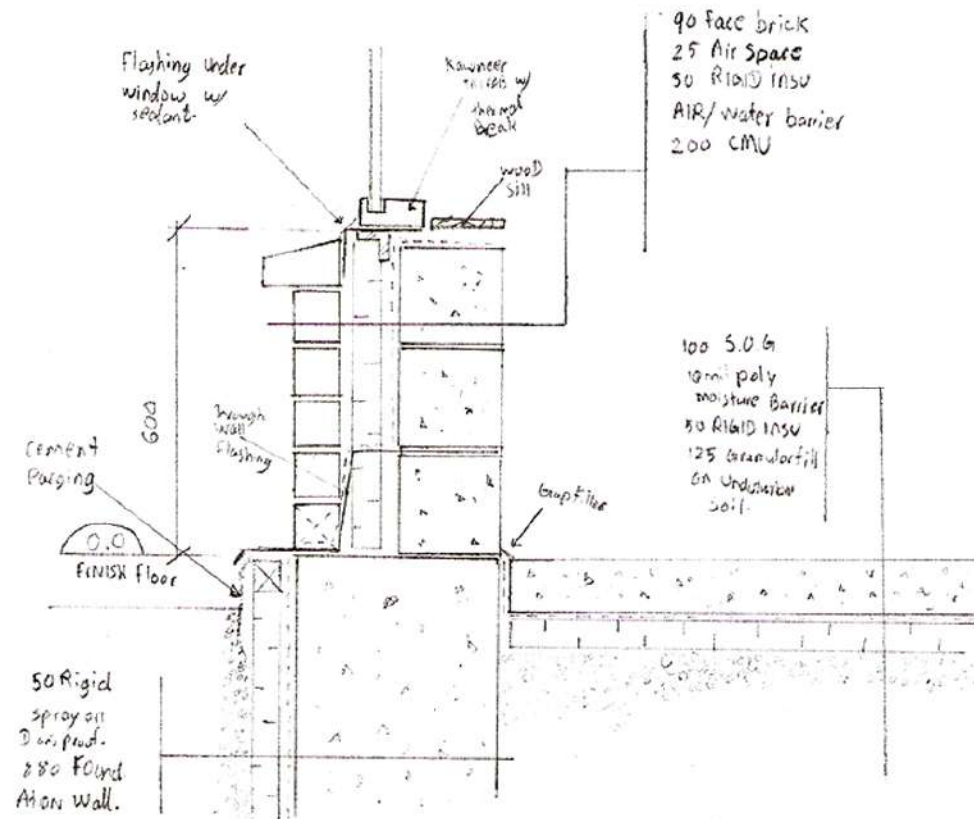

	Storefront window @ sill	AD 19
1:10	S.O.G. Floor/Foundation/cavity W	AD 20

